




schaal 1/50

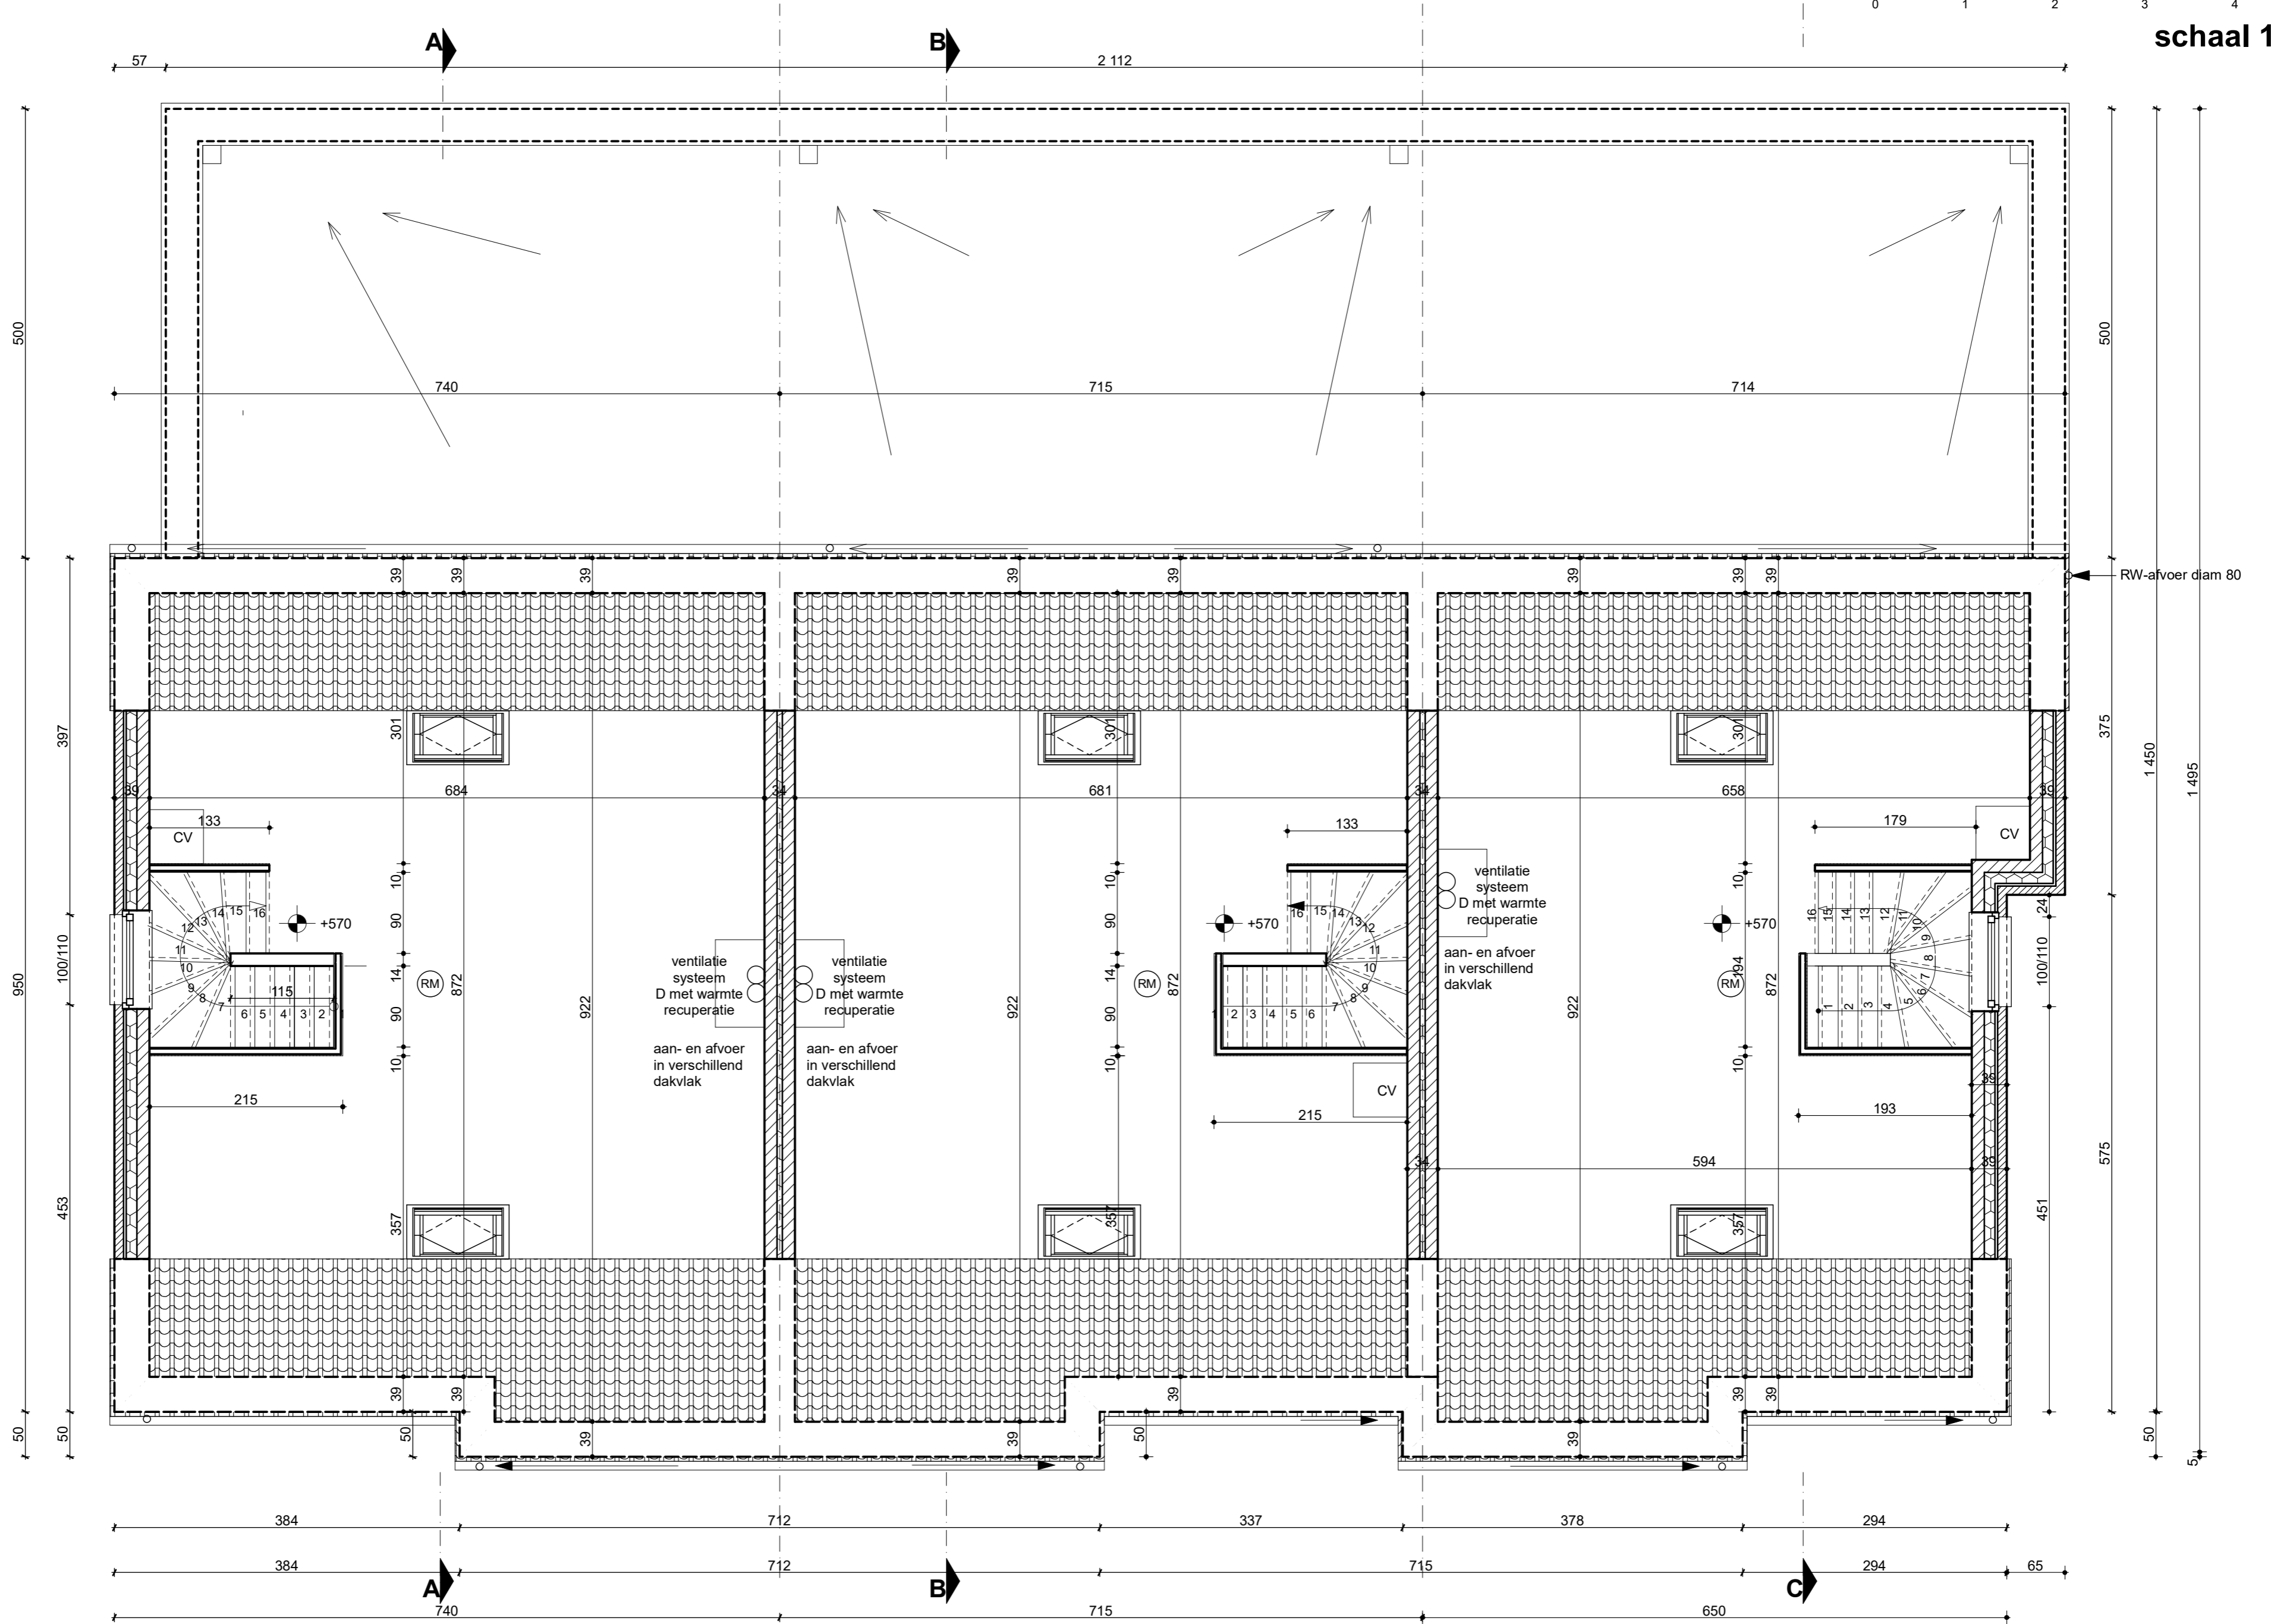

DAKVERDIEPING